


SECTION A-A

SECTION B-B

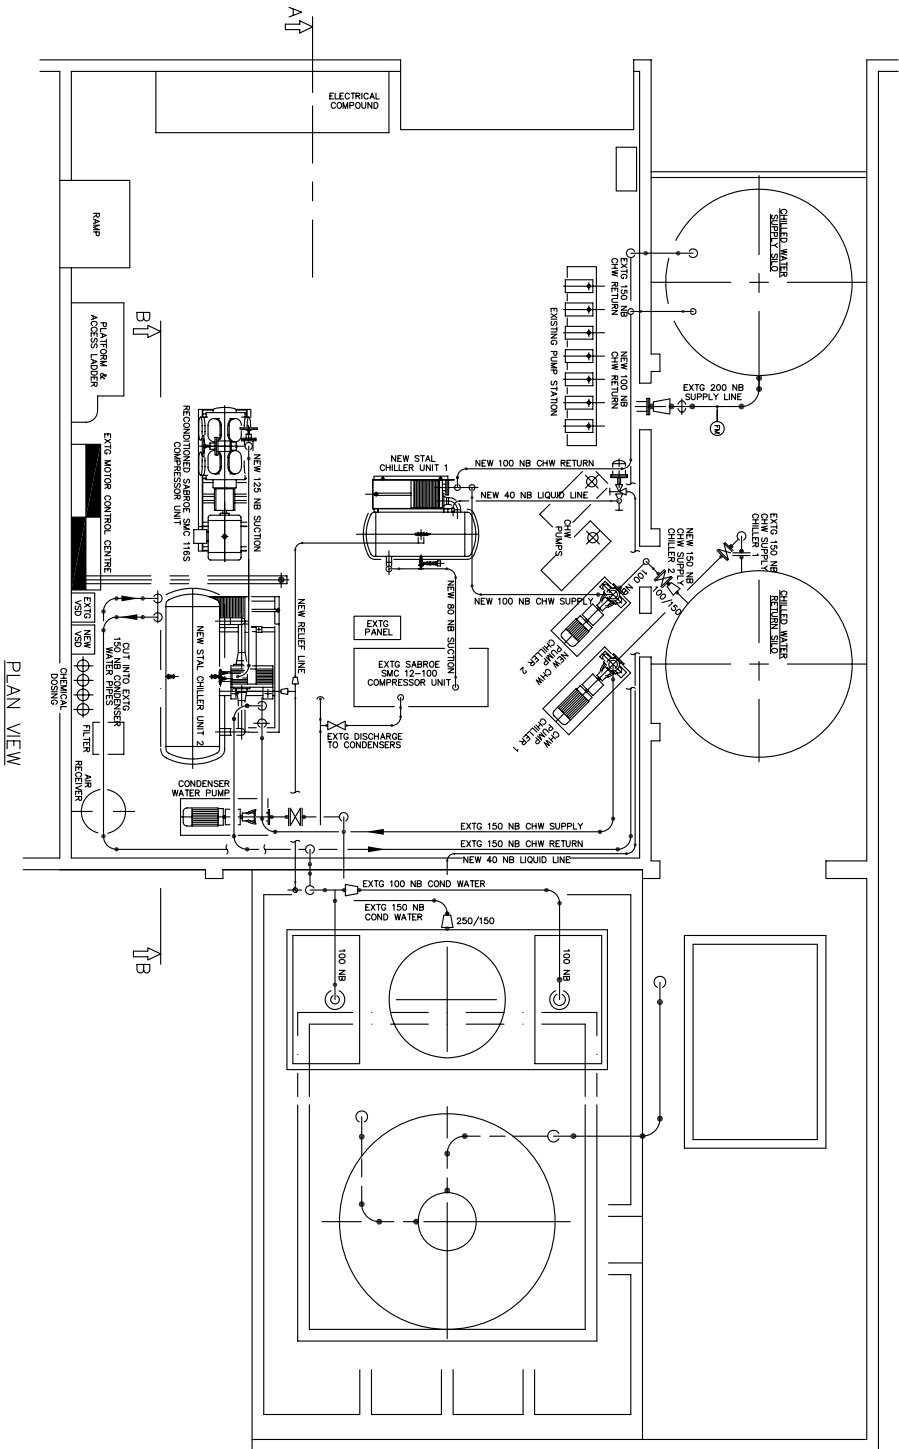

PLAN VIEW

TYPICAL TENDER DRAWING FOR THE UPGRADING OF TWO MEDIUM SIZED INDUSTRIAL WATER CHILLERS THE CHILLERS ARE FITTED WITH RECIPROCATING COMPRESSORS AND PLATE HEAT EXCHANGERS, OPERATING ON AMMONIA REFRIGERANT R717 THE SYSTEMS ARE WATER COOLED WITH HEAT DISSIPATION VIA TWO S&T CONDENSORS AND COOLING TOWERS.



FILE : Industrial Chiller Installation 01.pdf
Date : 22/07/2012